

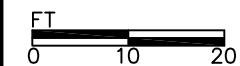


BUILDING NUMBER
0153

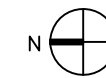

NOTES:
INNOVATION LEVEL 02
GROSS: 16404
ASSIGNABLE: 9595
NON-ASSIGNABLE: 4787

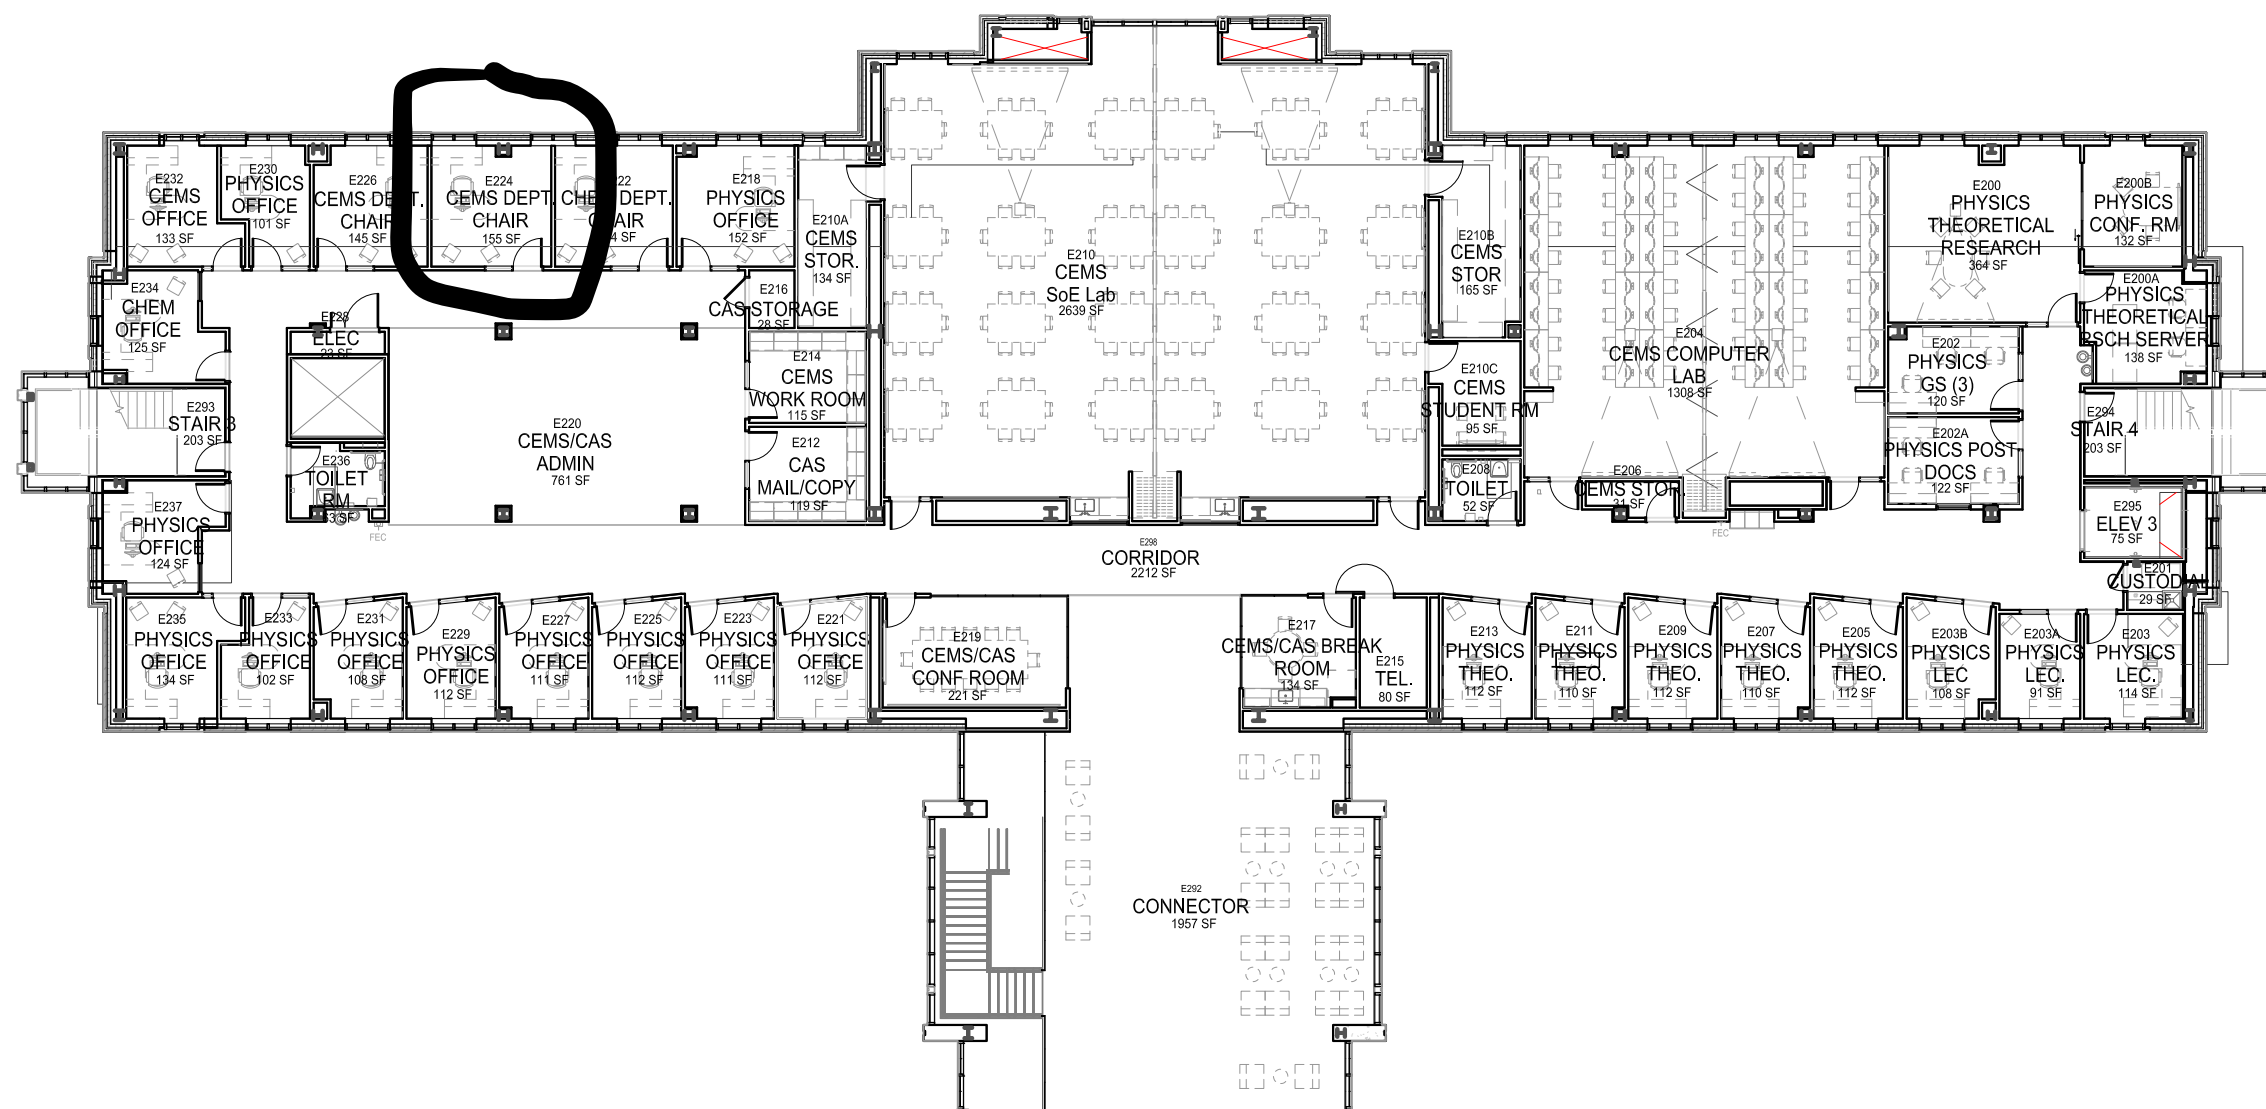

Produced By:
CAMPUS PLANNING
SERVICES

Project
MAIN
INNOVATION HALL
82 UNIVERSITY PLACE
BURLINGTON, VT 05405

Scale AS NOTED
Date 12/17/2018

Level
LEVEL 02

Famis Floor
02

File Name
0153_02